


PLAN 2 - Issues and Constraints

Dyke Road Cycle & Pedestrian Facilities

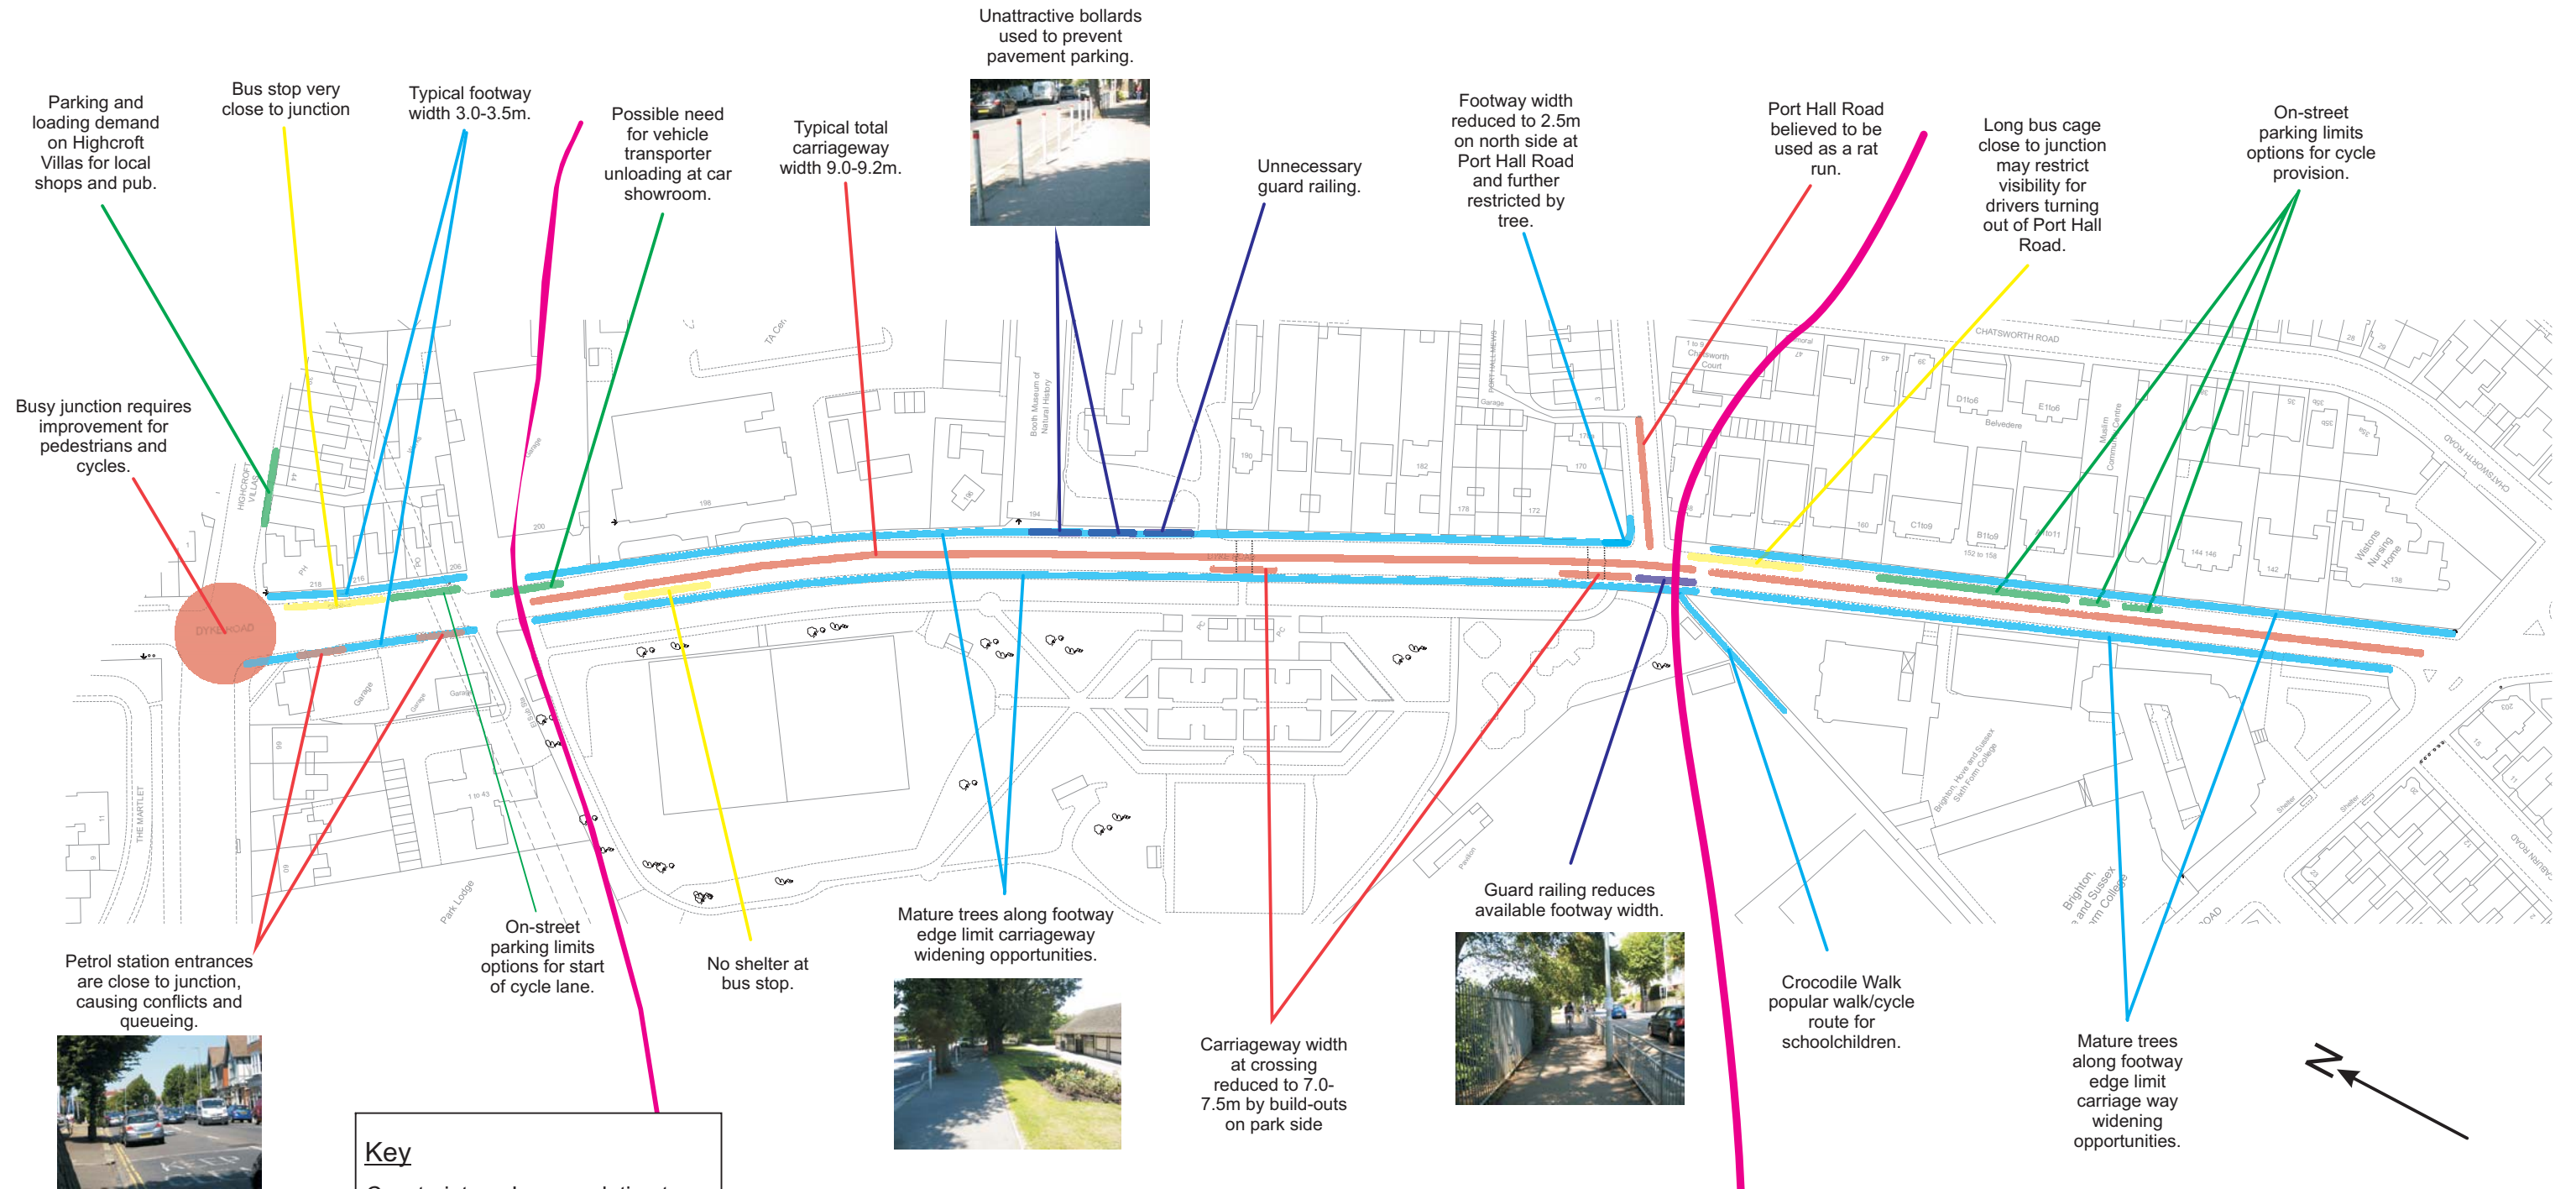

Key

Constraints or Issues relating to:

- Footway
- Carriageway
- Bus Stops
- Parking
- Guardrailing
- Character Area Boundary