


**KEY**


- Double yellow lines
- Double yellow lines (Not marked on the road)
- Pay and display bays
- Disabled Parking Bay

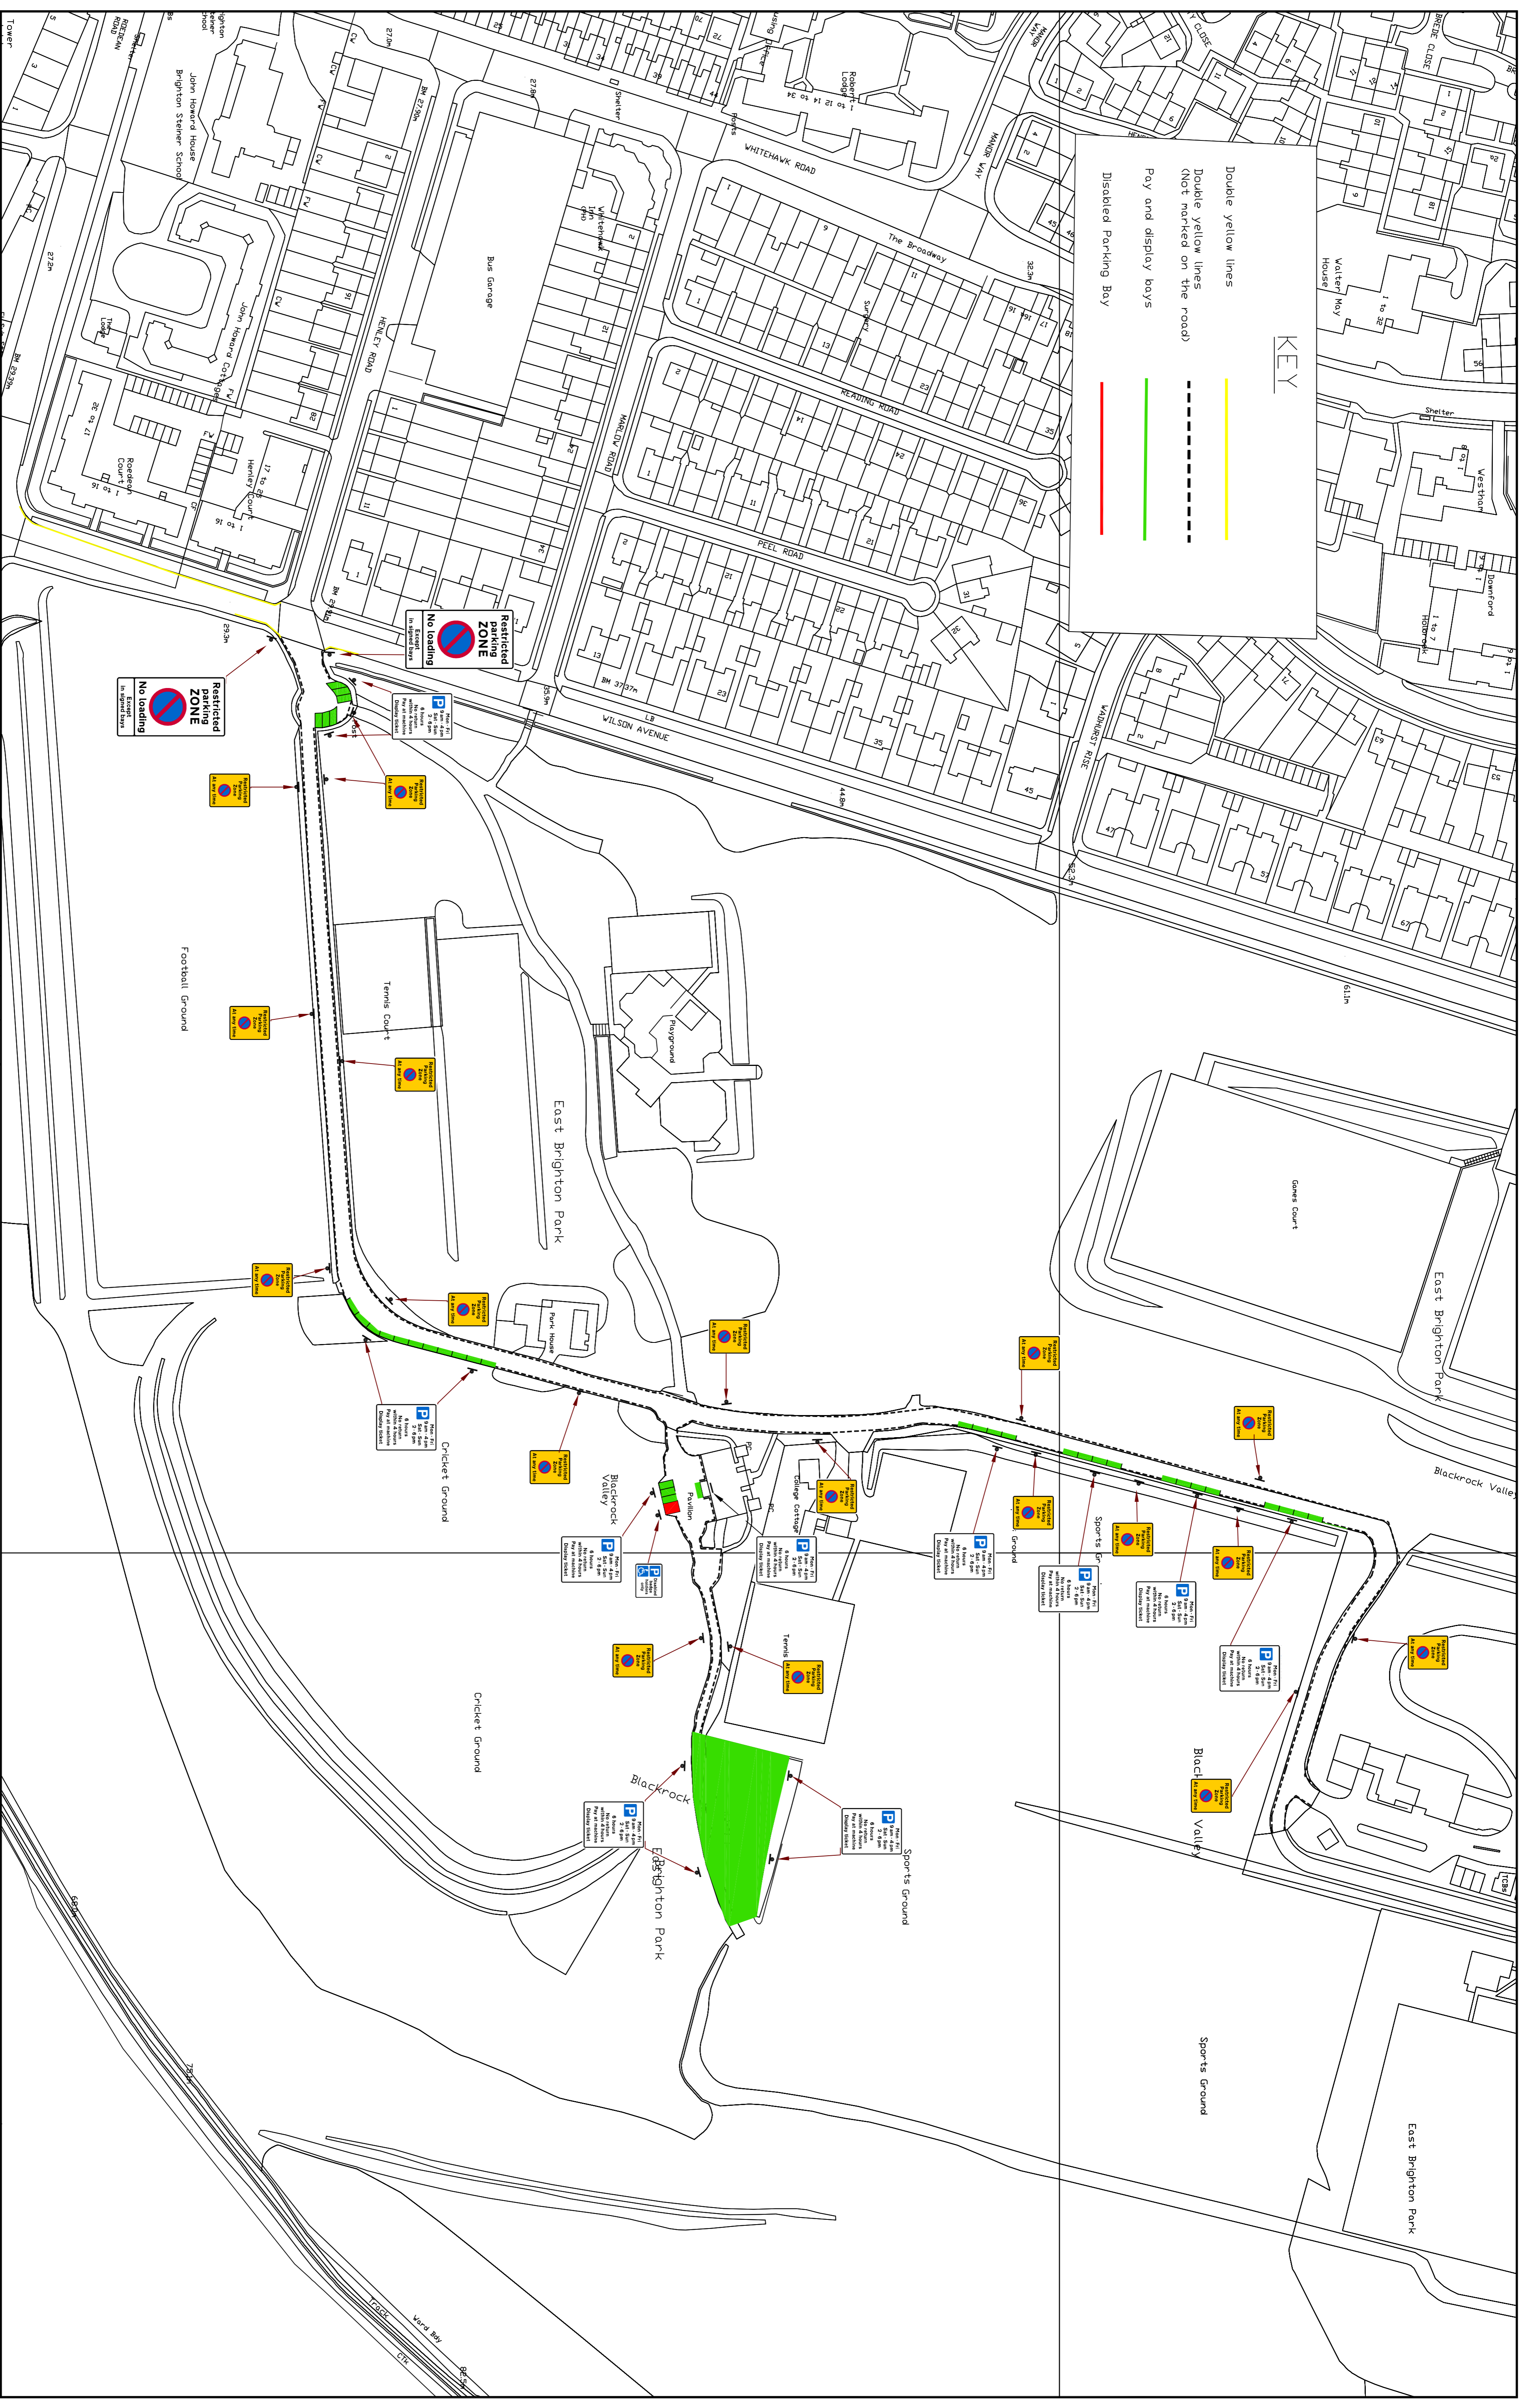

© Crown Copyright. Licence: 100020999. Brighton & Hove City Council, 2012.

Client: CITY INFRASTRUCTURE  
 DRAWING MANUFACTURE  
 Job title: East Brighton Park

Drawing Title: September 2013 -

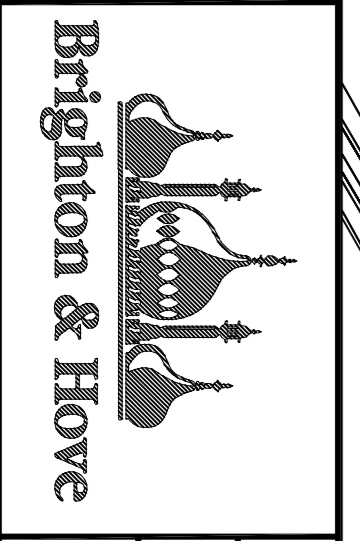

Scale: NTS	Original dwg. size: A1	Date: -
Drawn: RM	Checked: -	Approved: -
Drawing status: -	Drawing Number: B&H 1	Rev: -